

NOTE:
 - PROSCENIUM OPENING 40' - 0"
 - PROSCENIUM WALL TO BACK WALL IS 30' - 0"
 - APRON TO UPSTAGE PROSCENIUM WALL IS 4' - 0" DEEP

STRUCTURAL WALLS: INDICATED BY DIAGONAL SLASHES. ANYTHING PERMANENT TO BUILDING.

CL: CENTER LINE. IMAGINERY MIDPOINT OF WIDTH OF STAGE THAT INTERSECTS PLASTER LINE.

CL LINE DRAWN: SHORT LINE/LONG LINE/ SHORT LINE

STAGE DIMENSIONS: MEASUREMENTS ARE CENTER, BETWEEN TIC MARKS AND A LINE BETWEEN TWO POINTS BEING MEASURED.

MOVING OBJECTS: ARE INDICATED WITH A DASHED LINE.


ALL FURNITURE/ OBJECTS ARE LABELED.

DOOR ARC DRAWN THE DIRECTION THAT THE DOOR SWINGS.

STAGE CURTAINS: INDICATED BY WAVY LINE.

CURTAINS: FABRIC INDICATED BY WAVY LINE. FIXED CURTAINS INDICATED BY TIGHTER SQUIGGLE LINE.

EXAMPLE OF STAGE DIMENSIONS:

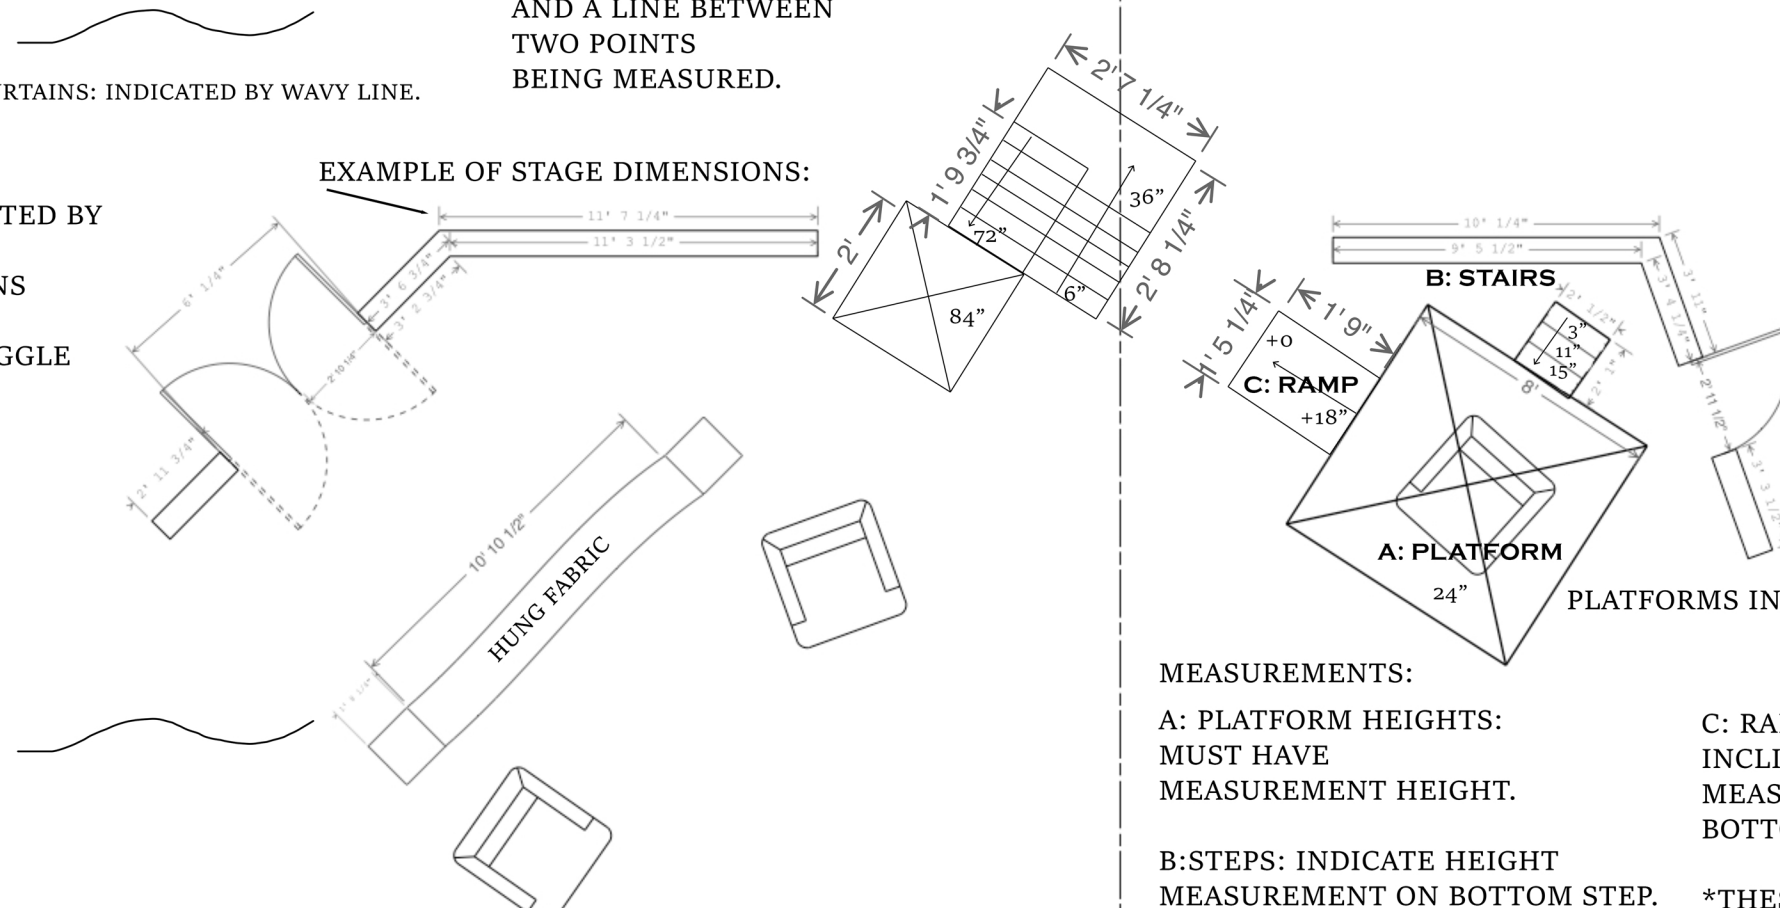

MEASUREMENTS:

A: PLATFORM HEIGHTS: MUST HAVE MEASUREMENT HEIGHT.

B: STEPS: INDICATE HEIGHT MEASUREMENT ON BOTTOM STEP. ADD ADDITIONAL MEASUREMENTS IF STEPS ARE DIFFERENT HEIGHTS.

C: RAMPS: INDICATE DIRECTION OF INCLINE WITH ARROW. MEASUREMENTS ARE INCLUDED AT BOTTOM OF RAMP AND TOP OF RAMP.

*THESE ARE BASE STANDARDS. KNOW THAT YOU MAY PERSONALIZE WITH DETAILS. JUST BE CONSISTENT.

PROSCENIUM OPENING: CALLED PLASTER LINE: IMAGINERY LINE BETWEEN PROSCENIUM ARCHES. IDENTIFIED BY PL SYMBOL.

SR PROSCENIUM ARCH WALL

SL PROSCENIUM ARCH WALL

APRON: ANY PART OF THE STAGE THAT EXTENDS PAST THE PROSCENIUM ARCH TOWARDS AUDIENCE.

TITLED BLOCK

SCENIC DESIGNER:

AXOLORIS THE MUSICAL
 BY SEAN MENDELSON

VENUE: LEAGUE HIGH SCHOOL THEATRE
 PRODUCED BY: UNIVERSITY INTERSCHOLASTIC LEAGUE
 DIRECTED BY:

DRAWING NAME:
 DRAWING TYPE:
 SCALE:
 DRAWN BY:
 REVISION DATE:
 DATE:

PLATE NUMBER:

SCALE: THE RATIO BETWEEN THE SIZE OF A MODEL OR SKETCH AND THE ACTUAL

SCALE DRAWING ARE DRAWN ONLY IN PENCIL OR DIGITAL RENDERING.

GROUNDPLAN

Scale: 1/4" = 1'-0" SET. ORIGINAL SIZE HAS BEEN REDUCED TO FIT ON THE PAPER.