


NOTE:
 - PROSCENIUM OPENING 30'
 - EDGE OF STAGE TO BACK WALL IS 45'
 - STAGE IS 2' HIGH

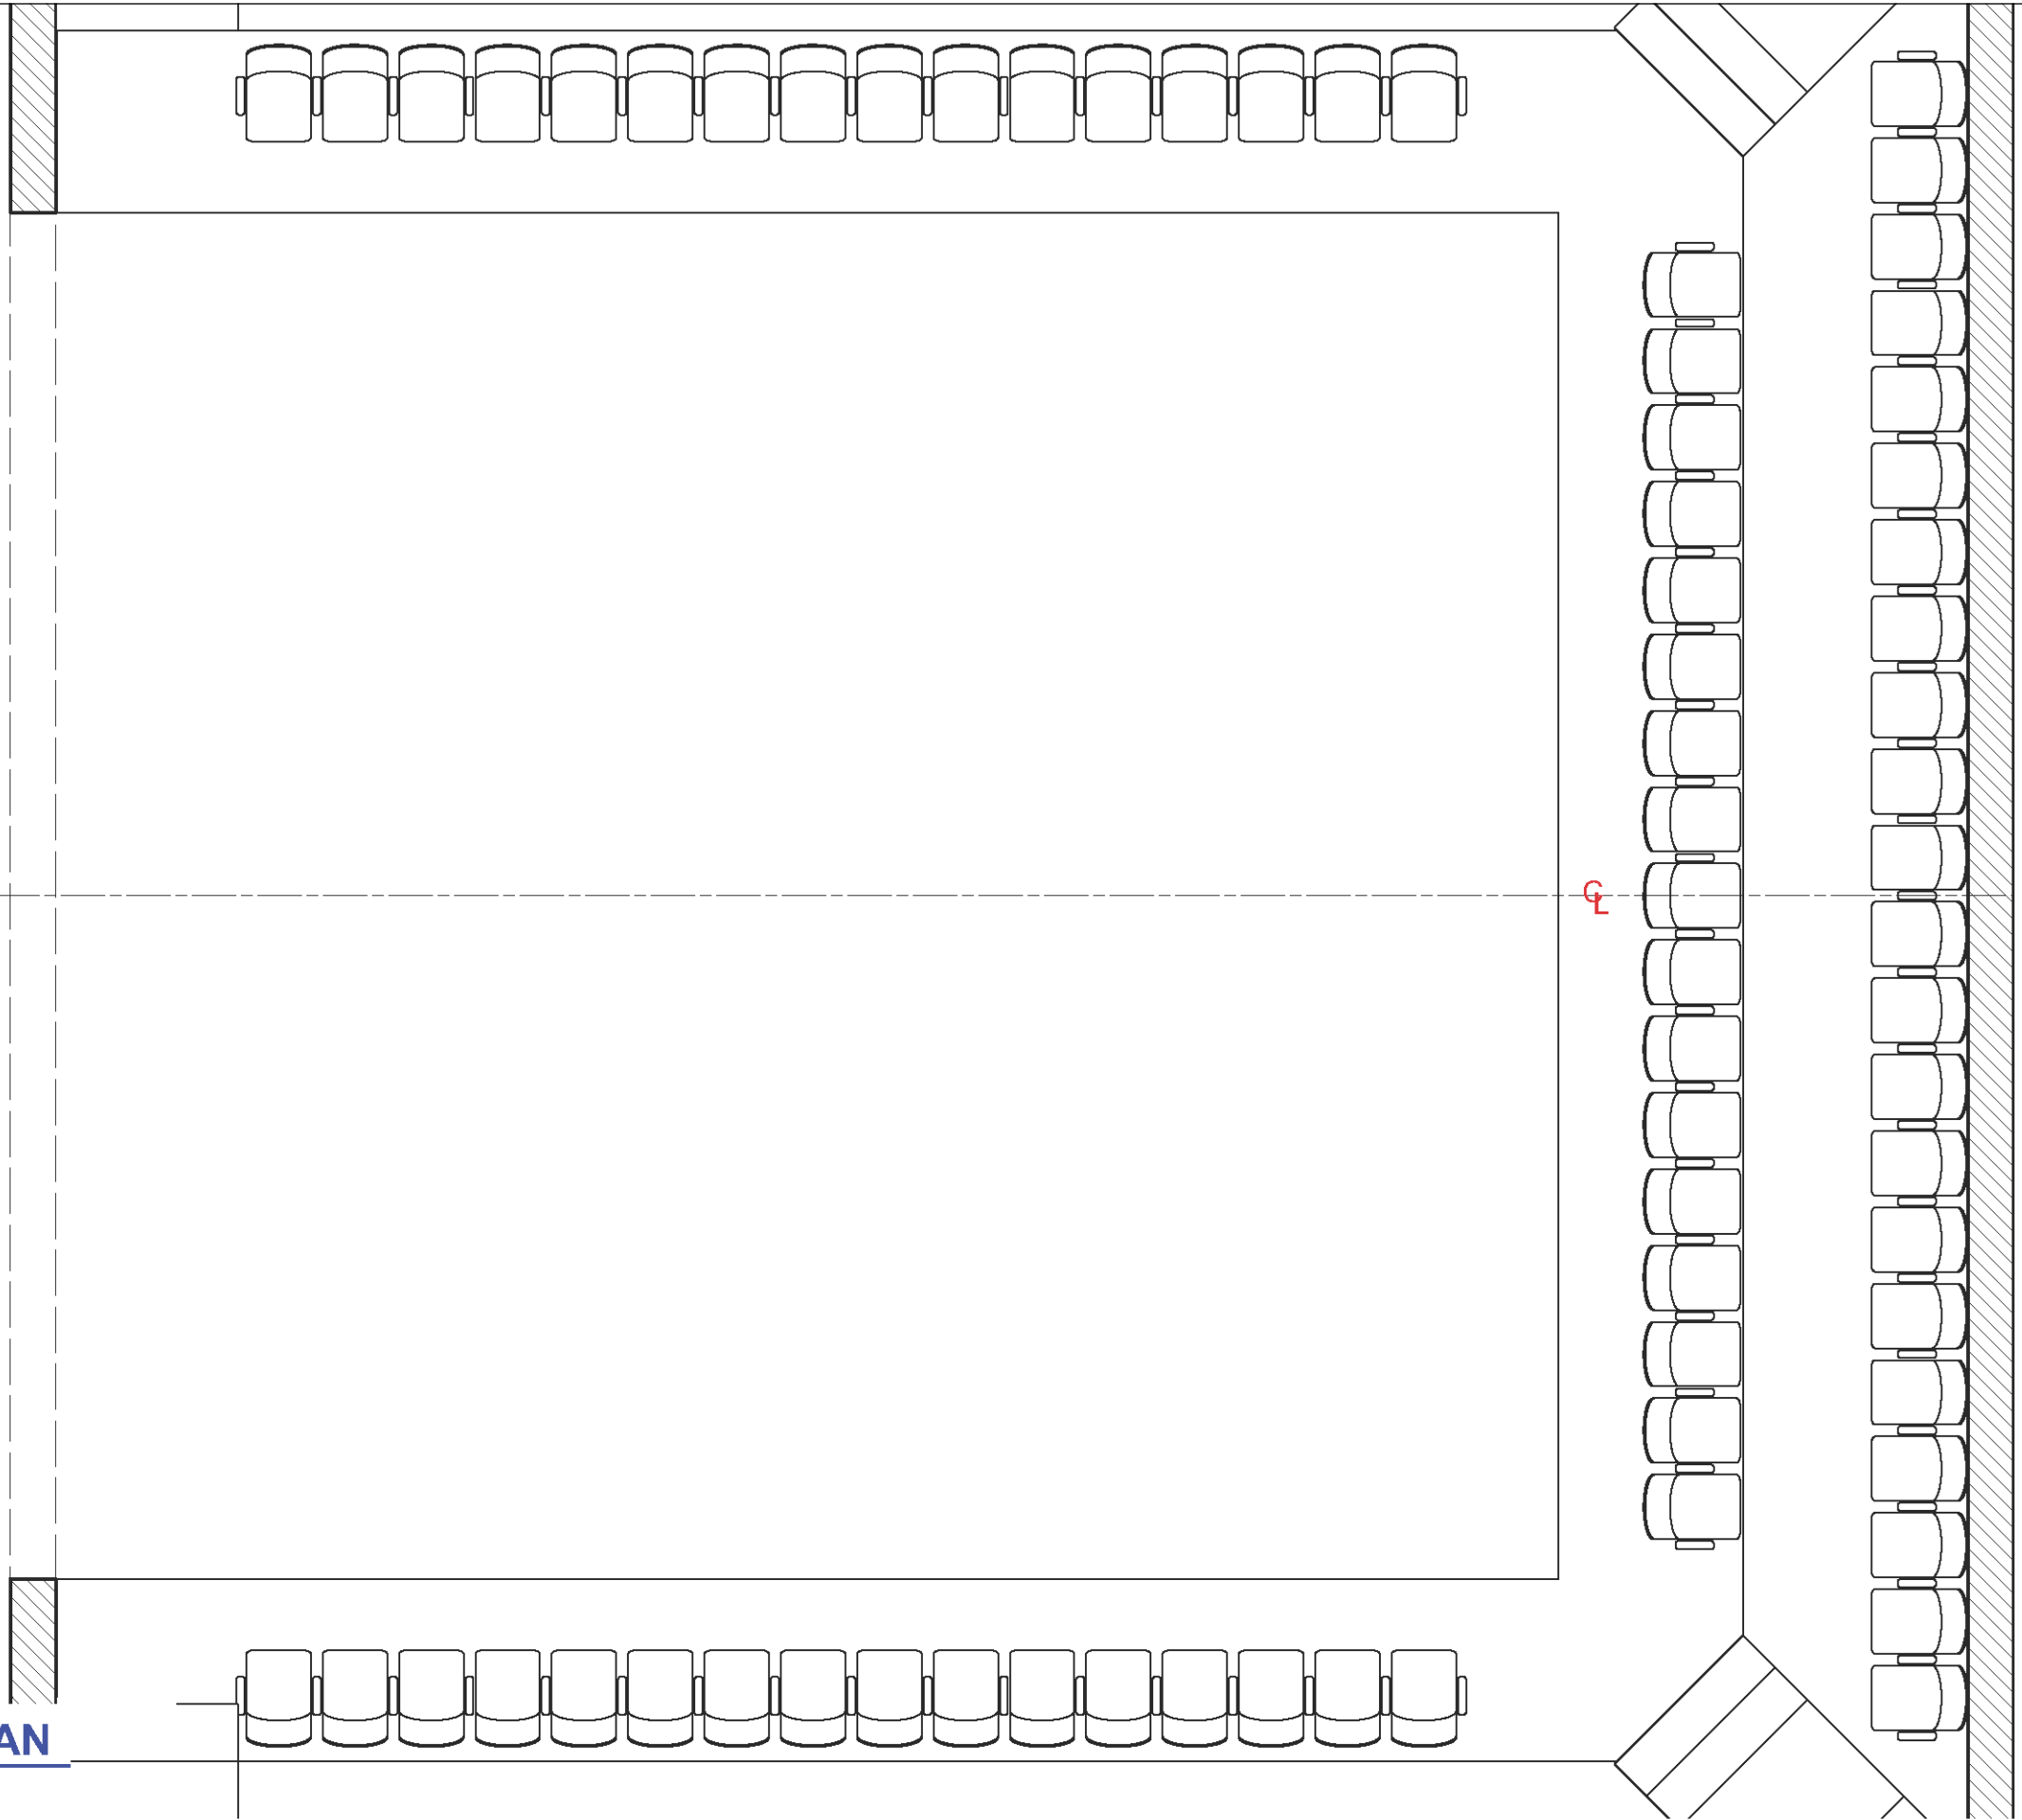


1 THRUST GROUNDPLAN
 Scale: 1/4" = 1'-0"

SCENIC DESIGNER:

HADESTOWN

VENUE: LEAUGE HIGH SCHOOL THEATRE		PRODUCED BY: UNIVERSITY INTERSCHOLASTIC LEAGUE	
DRAWING NAME:		DIRECTED BY:	
DRAWING TYPE:	REVISION DATE:	SCALE:	DATE:
DRAWN BY:			
PLATE NUMBER:			

- PROSCENIUM OPENING 40'
- PROSCENIUM WALL TO BACK WALL IS 23'
- APRON IS 4'

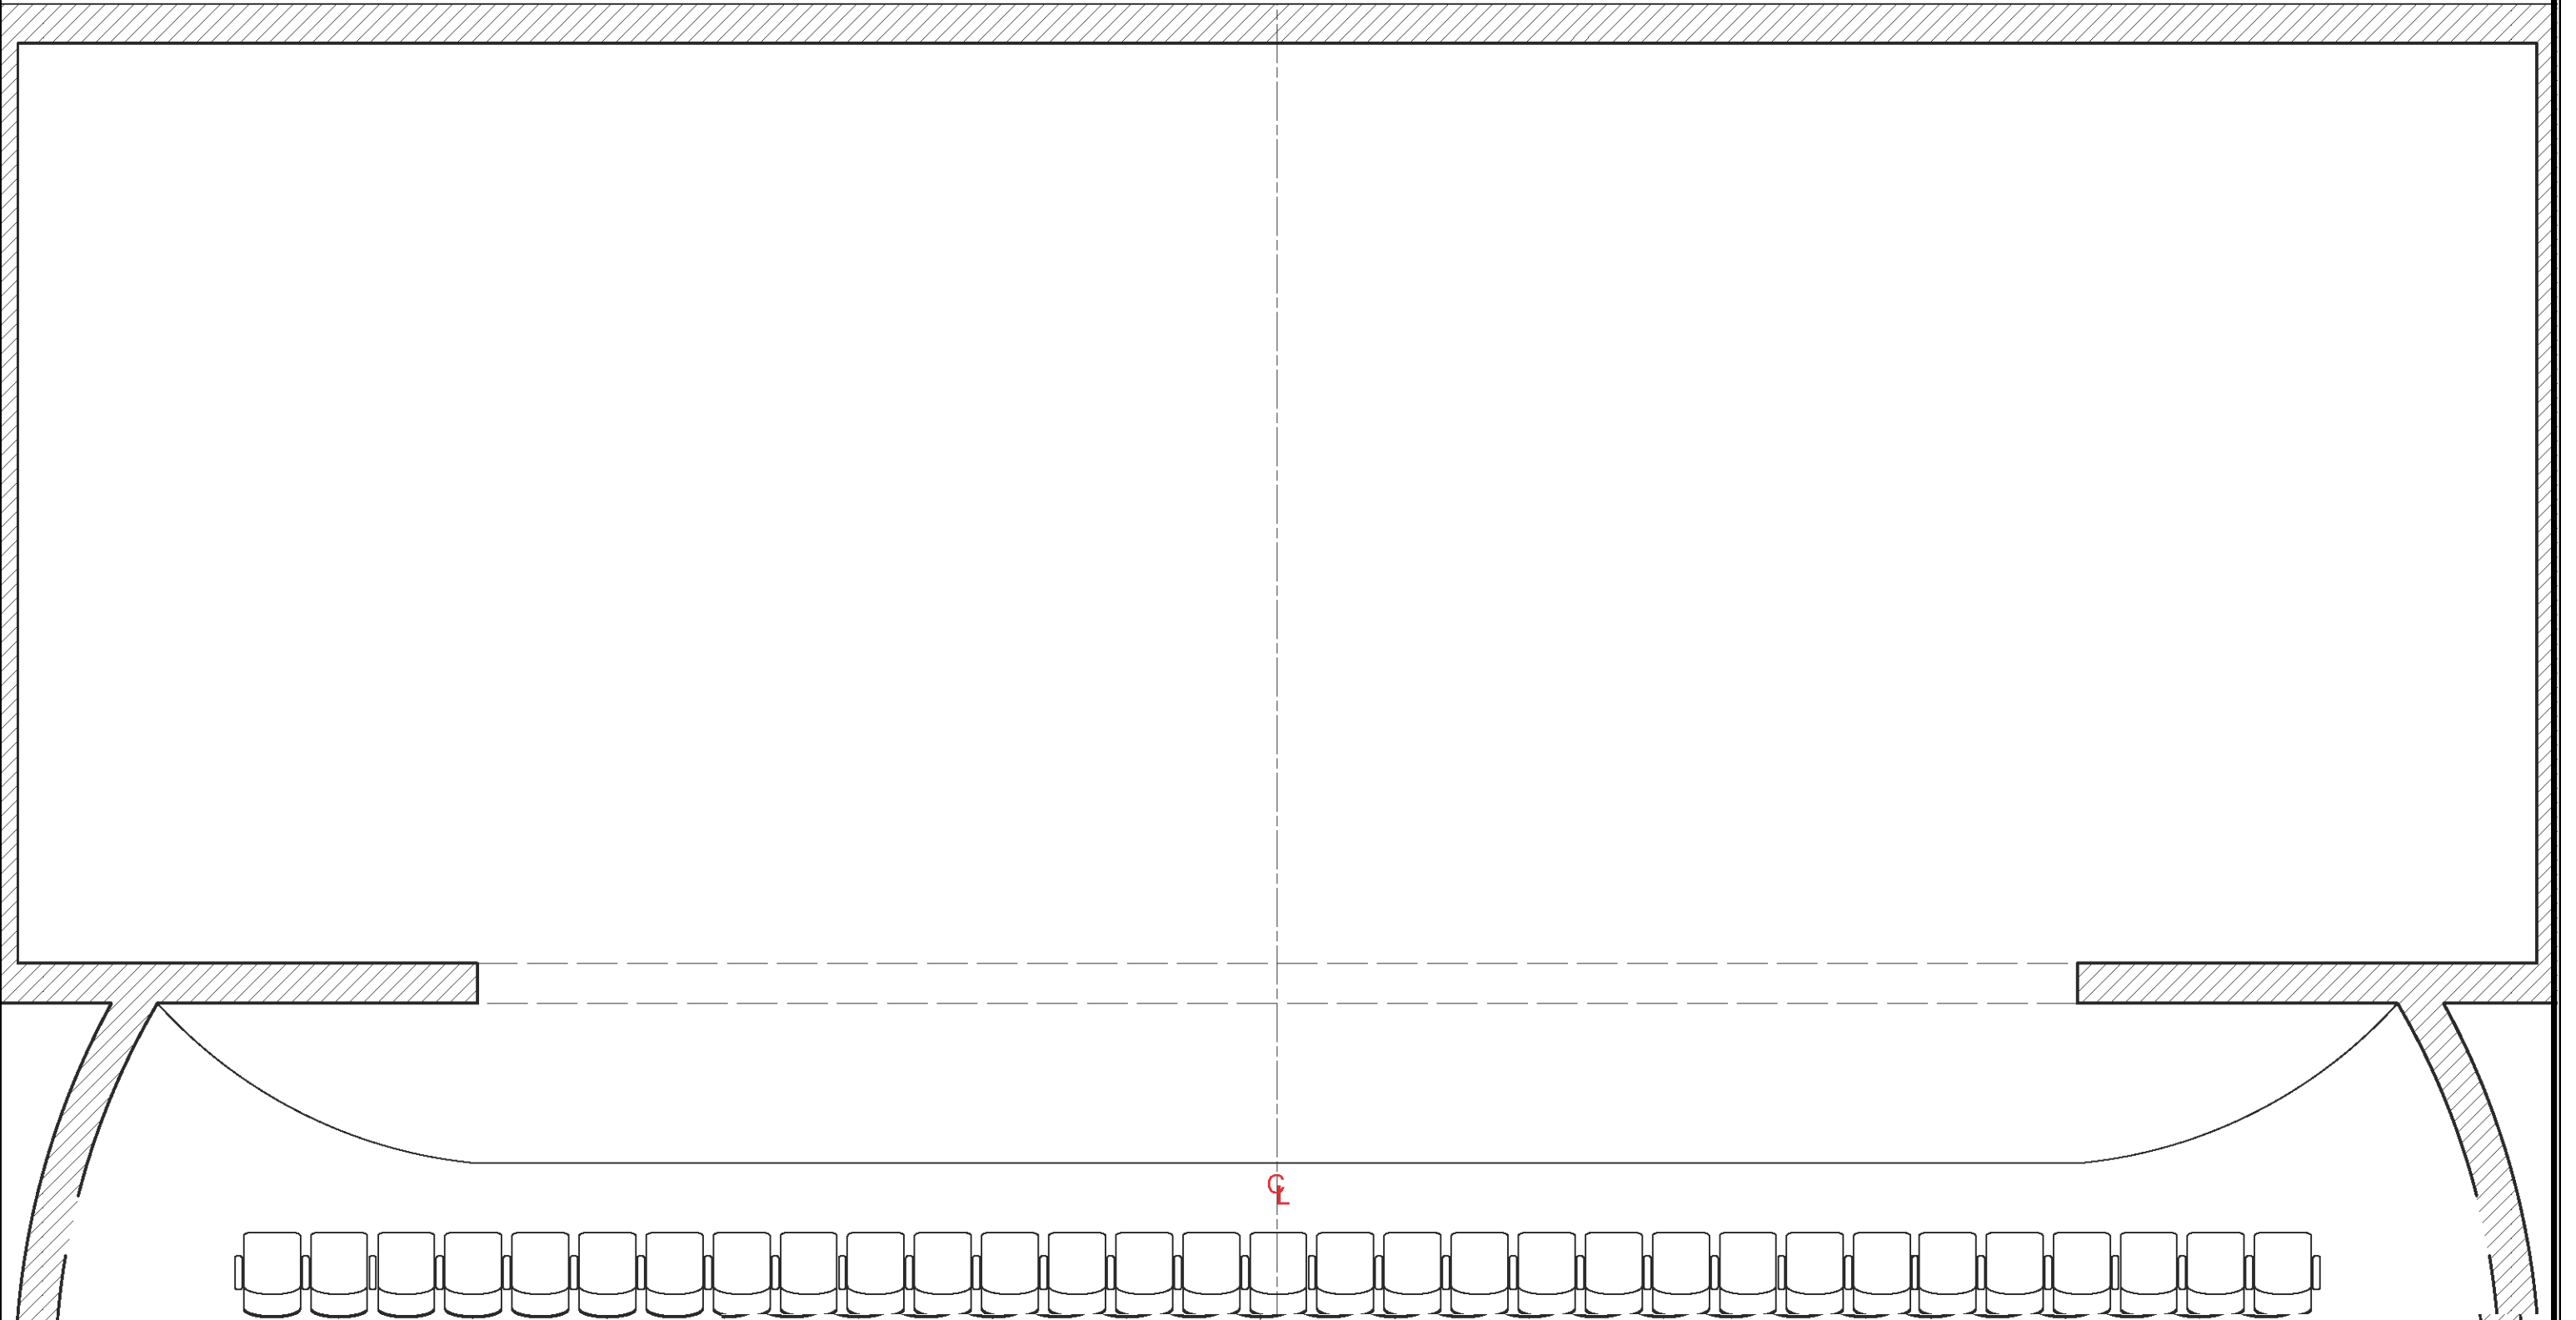


1 PROSCENIUM GROUNDPLAN
Scale: 1/4" = 1'-0"

PLATE NUMBER:	DRAWING NAME:	VENUE:
	DRAWING TYPE:	LEAUGE HIGH SCHOOL THEATRE
	SCALE:	PRODUCED BY:
	DRAWN BY:	UNIVERSITY INTERSCHOLASTIC LEAGUE
	REVISION DATE:	DIRECTED BY:
	DATE:	

HADESTOWN

SCENIC DESIGNER:

NOTE:
 - PLAYING SPACE IS 25' X 25'
 - PLAYING SPACE IS 20' HIGH

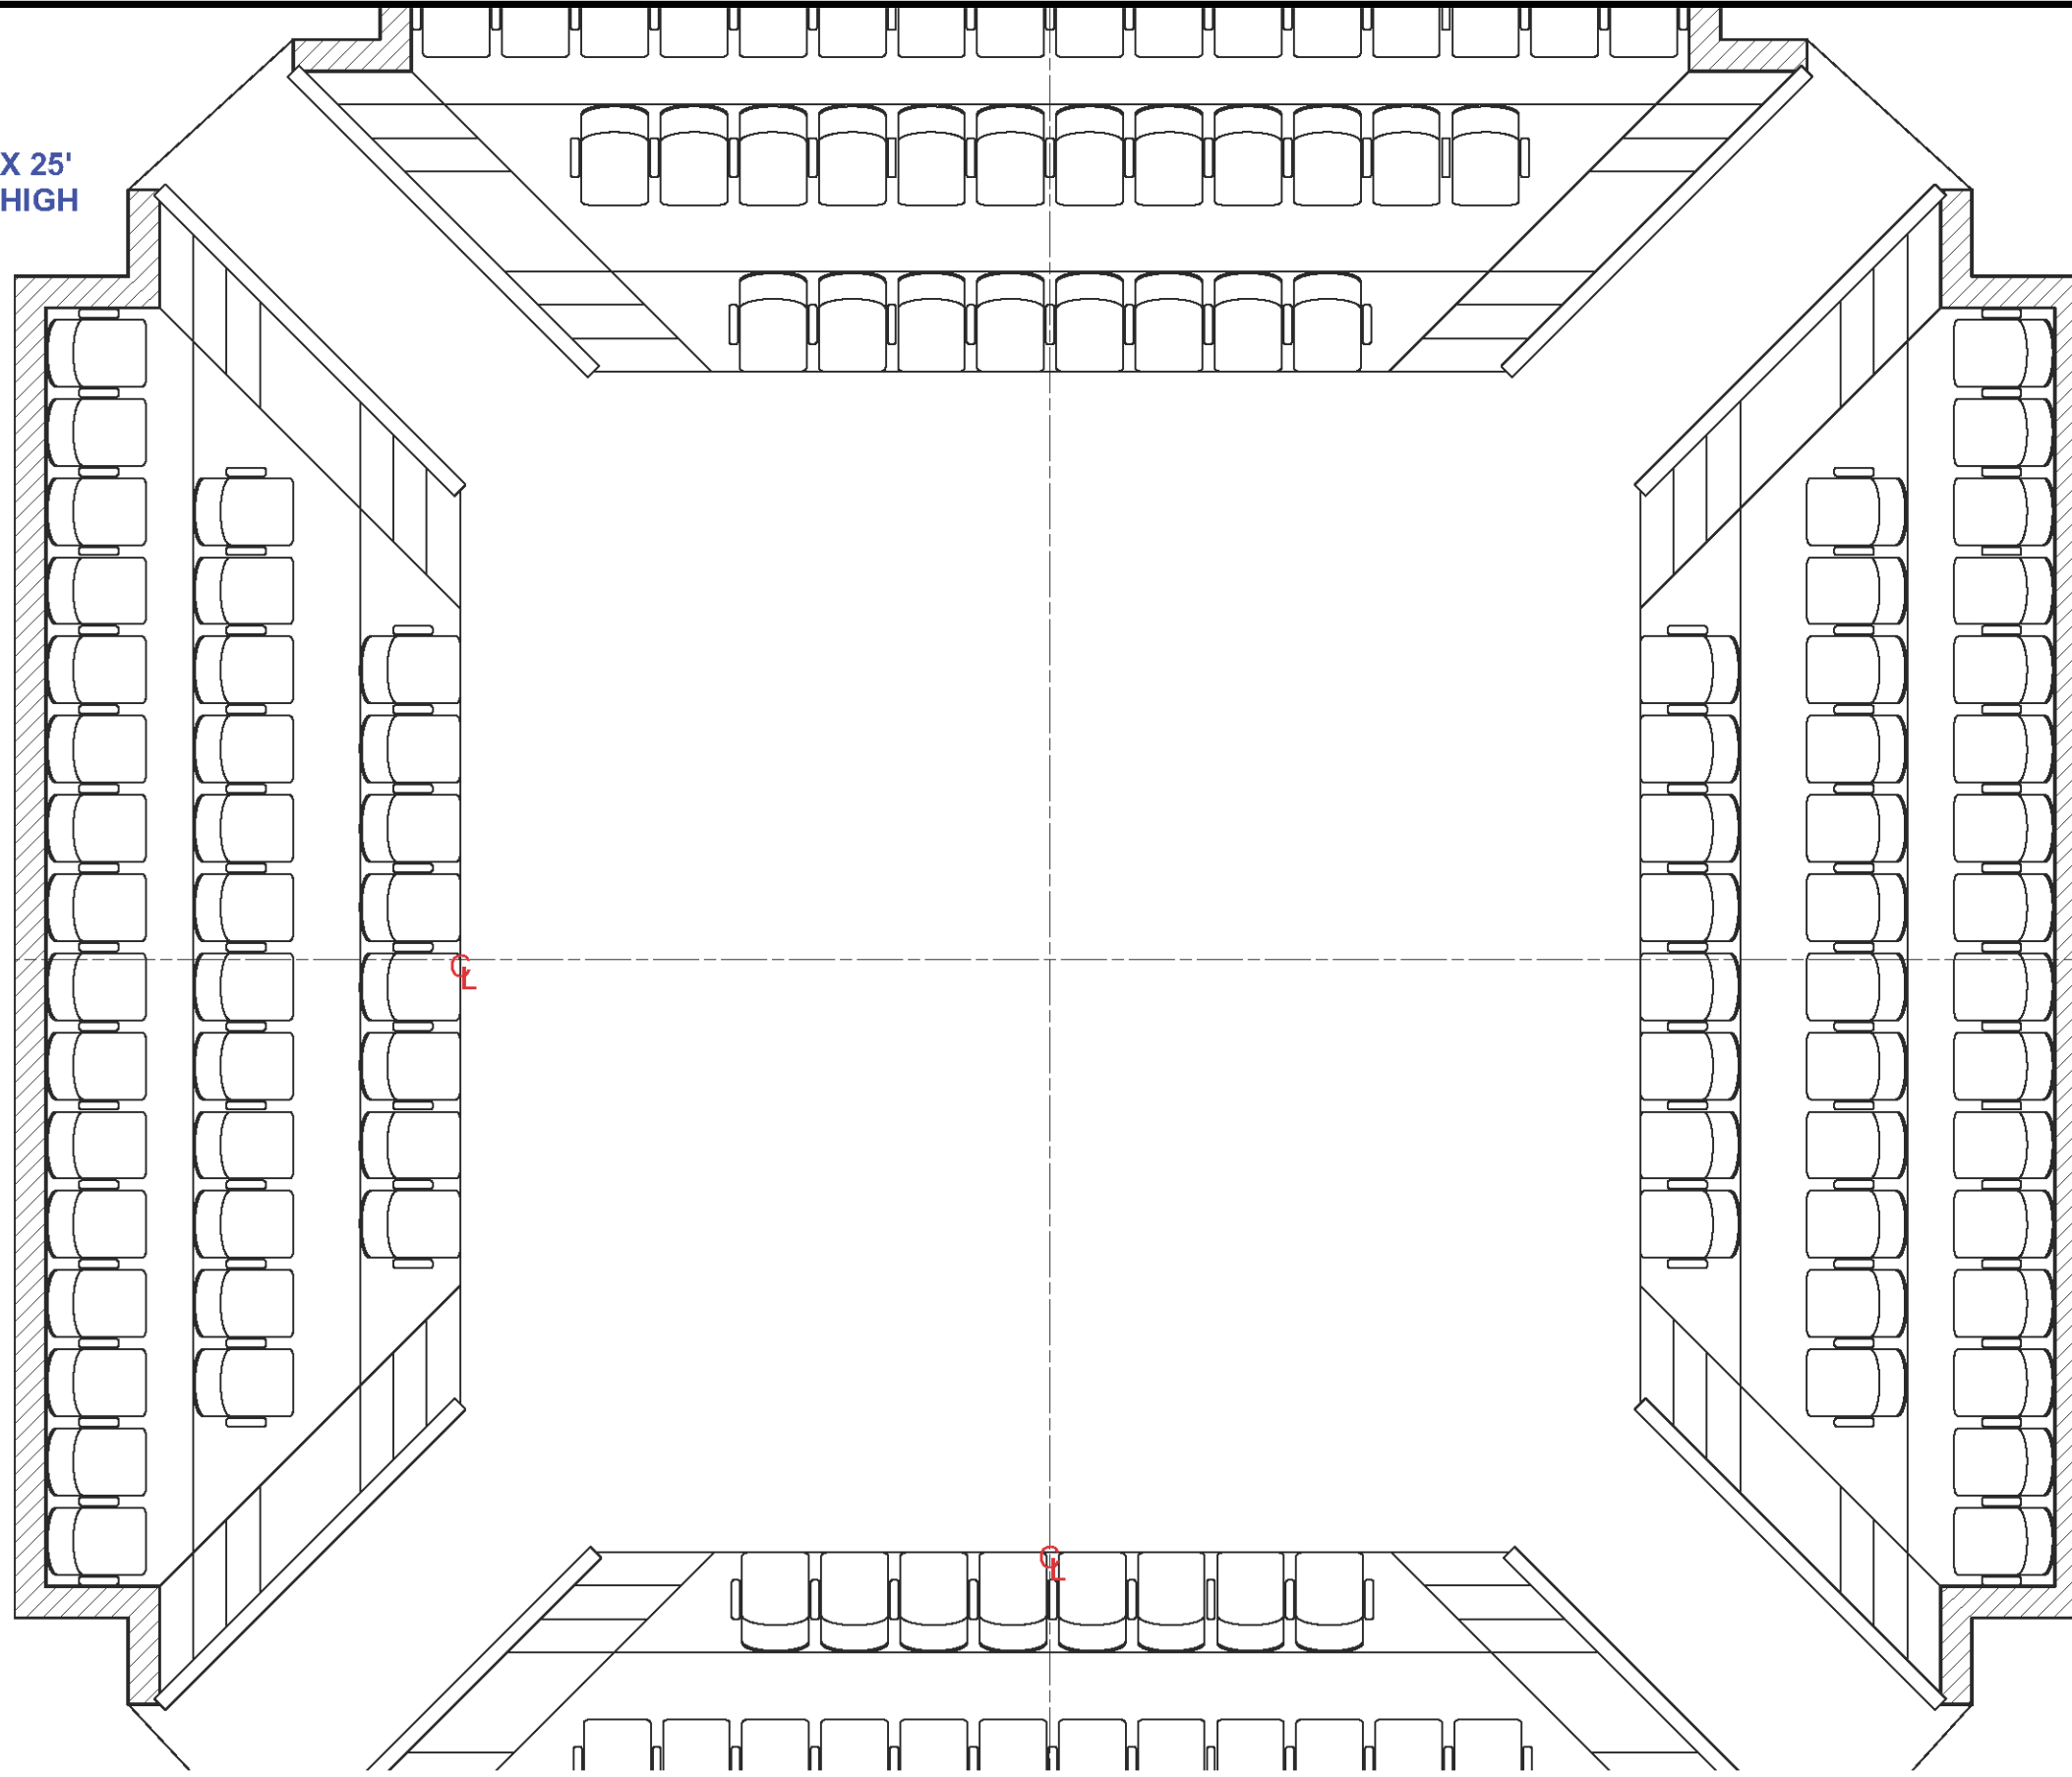

1 ARENA FRONT VIEW
 Scale: 1/4" = 1'-0"

SCENIC DESIGNER:

HADESTOWN

DRAWING NAME:	LEAUGE HIGH SCHOOL THEATRE	
	PRODUCED BY:	UNIVERSITY INTERSCHOLASTIC LEAGUE
DRAWING TYPE:	REVISION DATE:	DIRECTED BY:
SCALE:	DATE:	
DRAWN BY:		

PLATE NUMBER: